



JIGYASA TWIN ROAD CITY

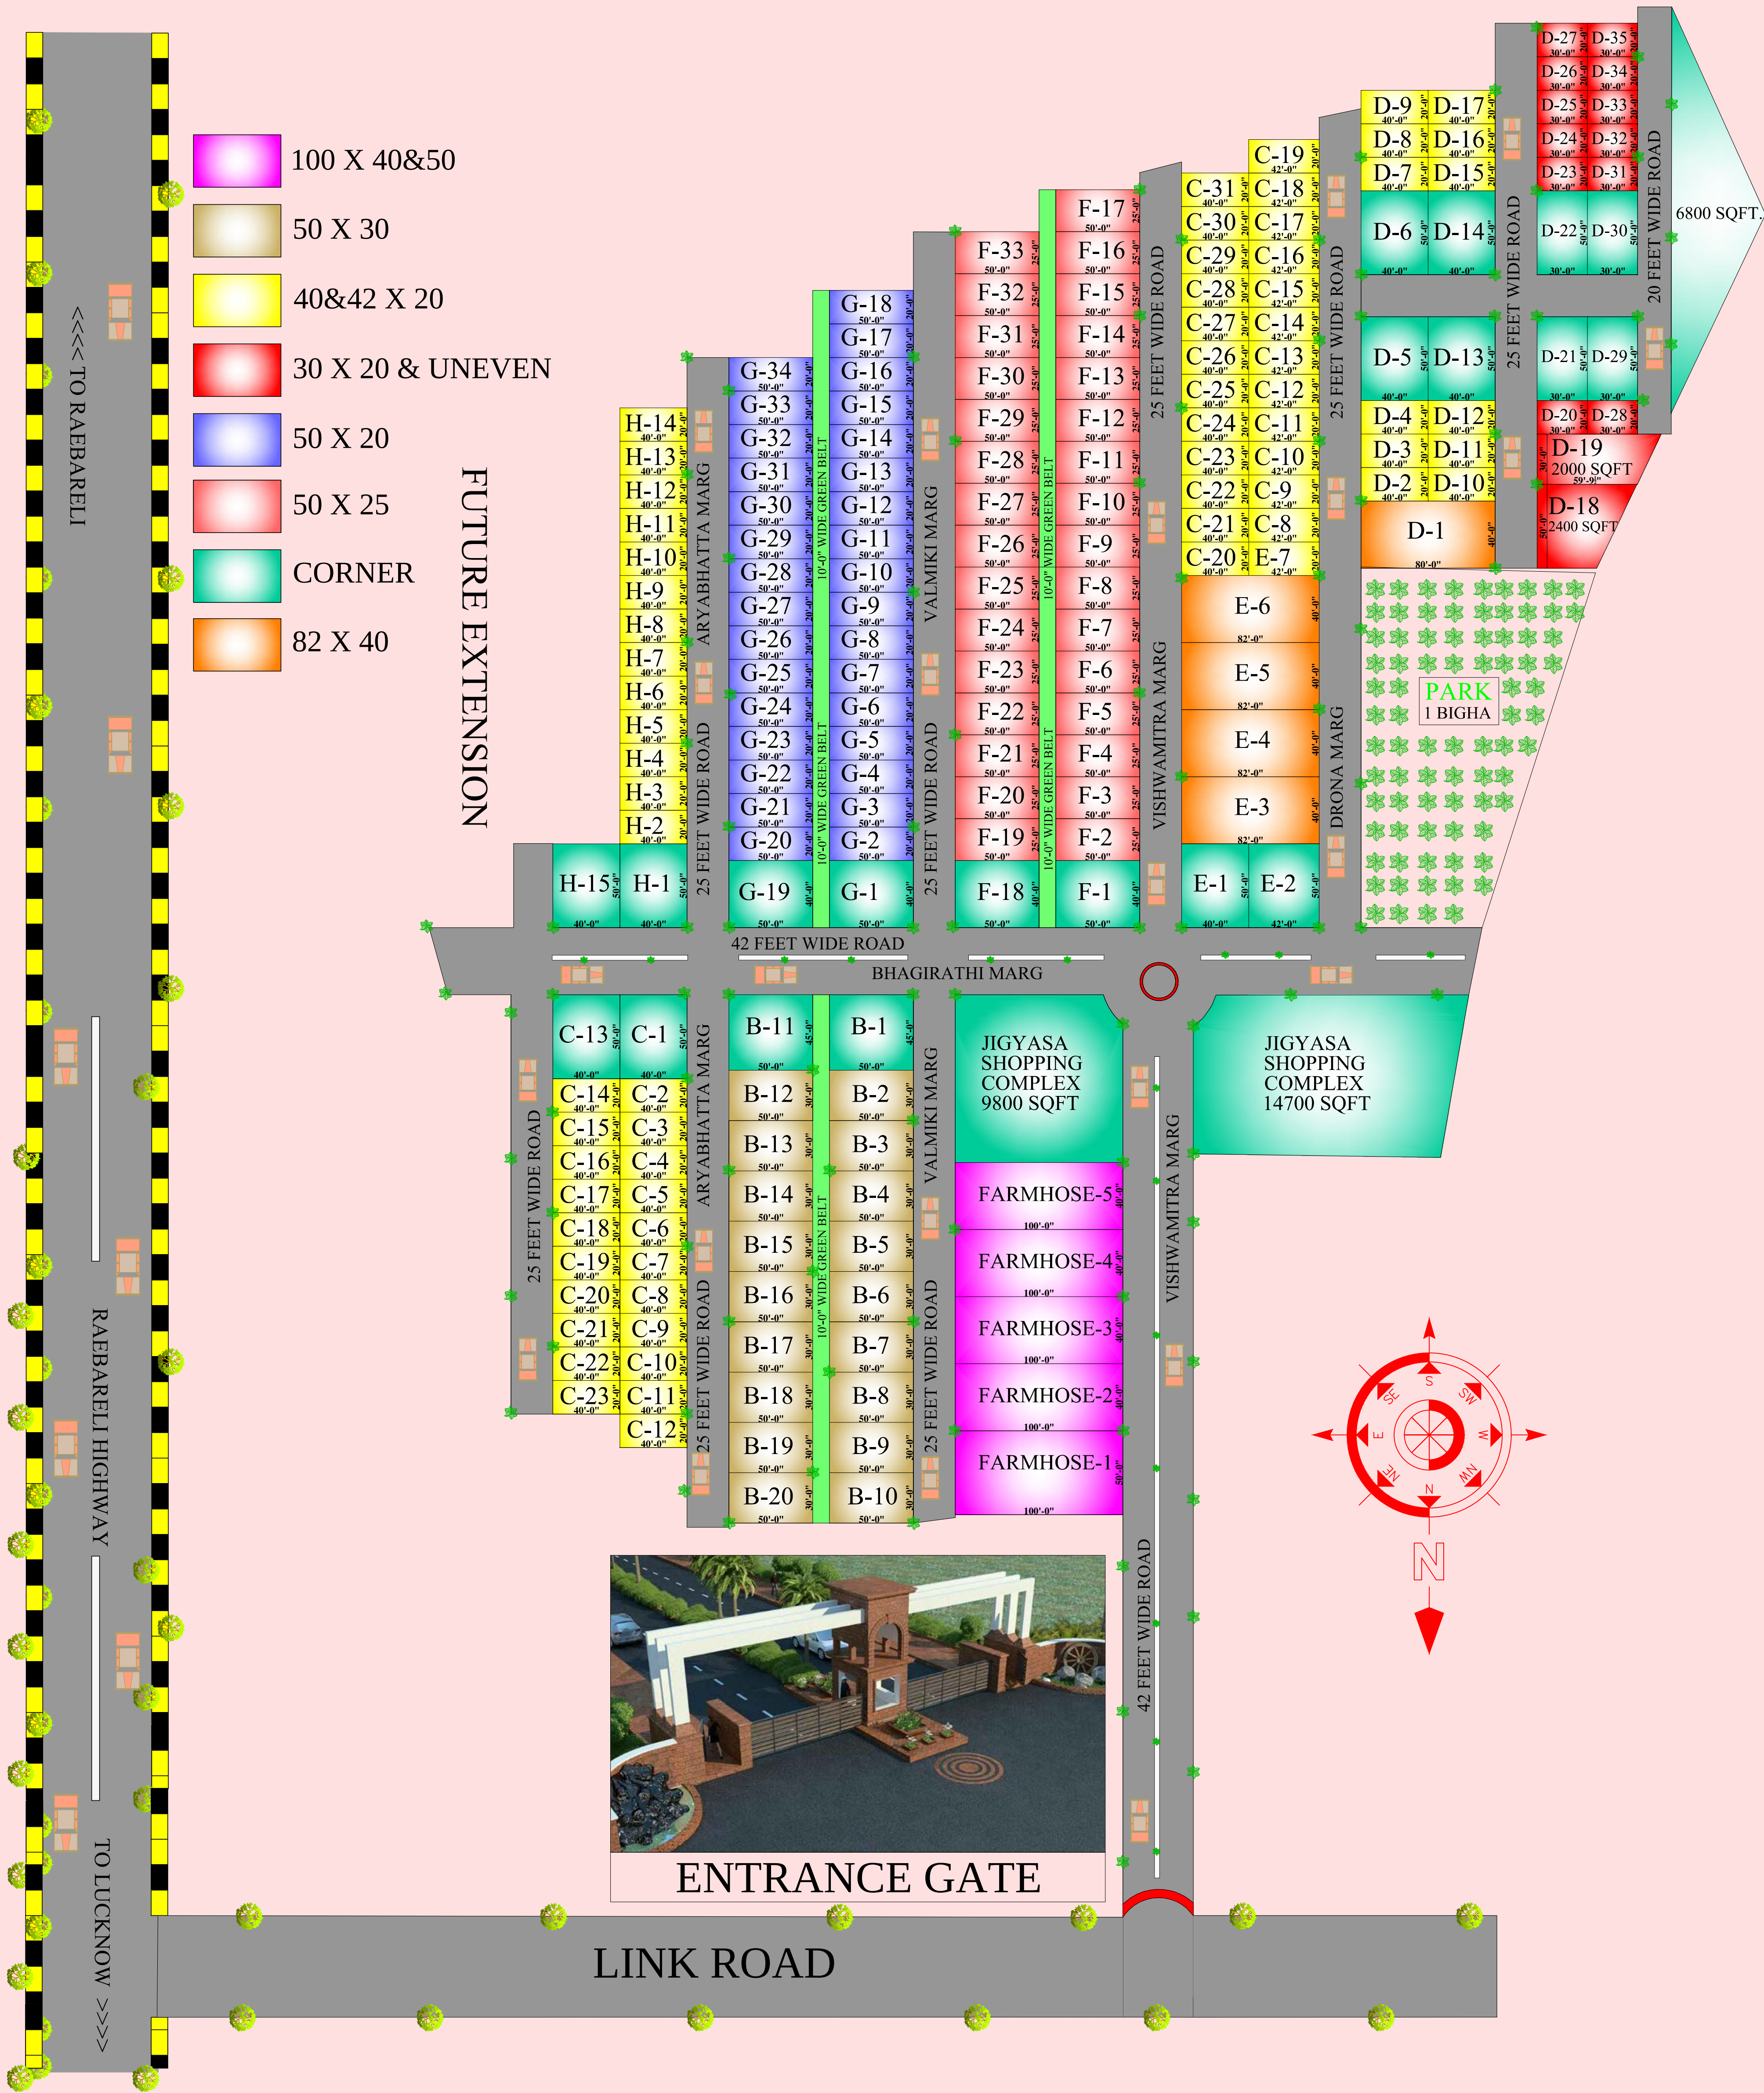

PROJECT DEVELOPED BY-
JIGYASA INFRATECH PVT.LTD.
AT KANKAHA, LUCKNOW
OFF: 239, SEC-9B, VRINDAVAN YOJNA,
TELIBAGH LUCKNOW

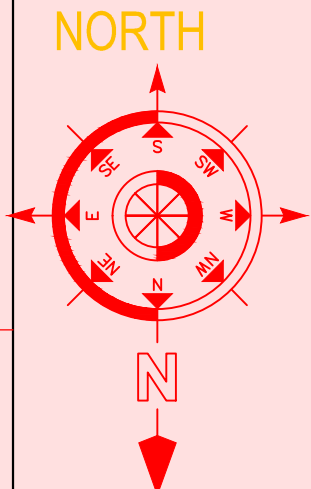

SITE PLAN


scale : 1: 100

date:
10-09-2021

Engineer Sign

Er.ABHISHEK SRIVASTAVA

LAYOUT DESIGNED BY-

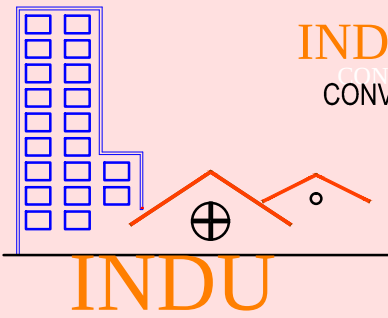

INDU HOME DESIGNS
CONVERT YOUR DREAMS INTO REALITY
planning
architecture
engineering
interiors
turnkey projects

OFF: 239, SEC-9B, VRINDAVAN YOJNA, LUCKNOW
PHONE: 7355644430, 9120170843